

EXTERNAL MATERIALS KEY

SCOUT HUT

WALLS _ STOCK FACING MASONRY PLINTH, COMPOSITE INSULATED STEEL CLADDING PANELS

ROOF _ COMPOSITE INSULATED STEEL ROOFING PANEL

WINDOWS AND DOORS _ PPC ALUMINIUM FRAMES

LANDSCAPING

EXISTING ROAD TO BE RETAINED & TARMAC RESURFACED

NEW PARKING AREA TO BE PERMEABLE SURFACE MATERIAL (GRASSCRETE OR SIMILAR)

CONCRETE HARDSTANDING TO REAR FOR TRAILER PARKING


This drawing and design is for use solely in connection with the project described below. The drawing and design is the copyright of MEB, and must not be reissued, loaned or copied without written consent. All dimensions and setting out to be checked on site before construction. Do not scale from the drawing. The drawing is to be read in conjunction with all other information relevant to the project. Any apparent discrepancy is to be brought to the attention of MEB.

This is a CAD drawing and may only be modified by hand in accordance with QA procedure.






© MEB Design Ltd

GENERAL NOTES

REV	DATE	DESCRIPTION
A	30.01.17	EXTENT OF SITE BOUNDARY UPDATED
B	10.03.17	UPDATED FOLLOWING CLIENT COMMENT

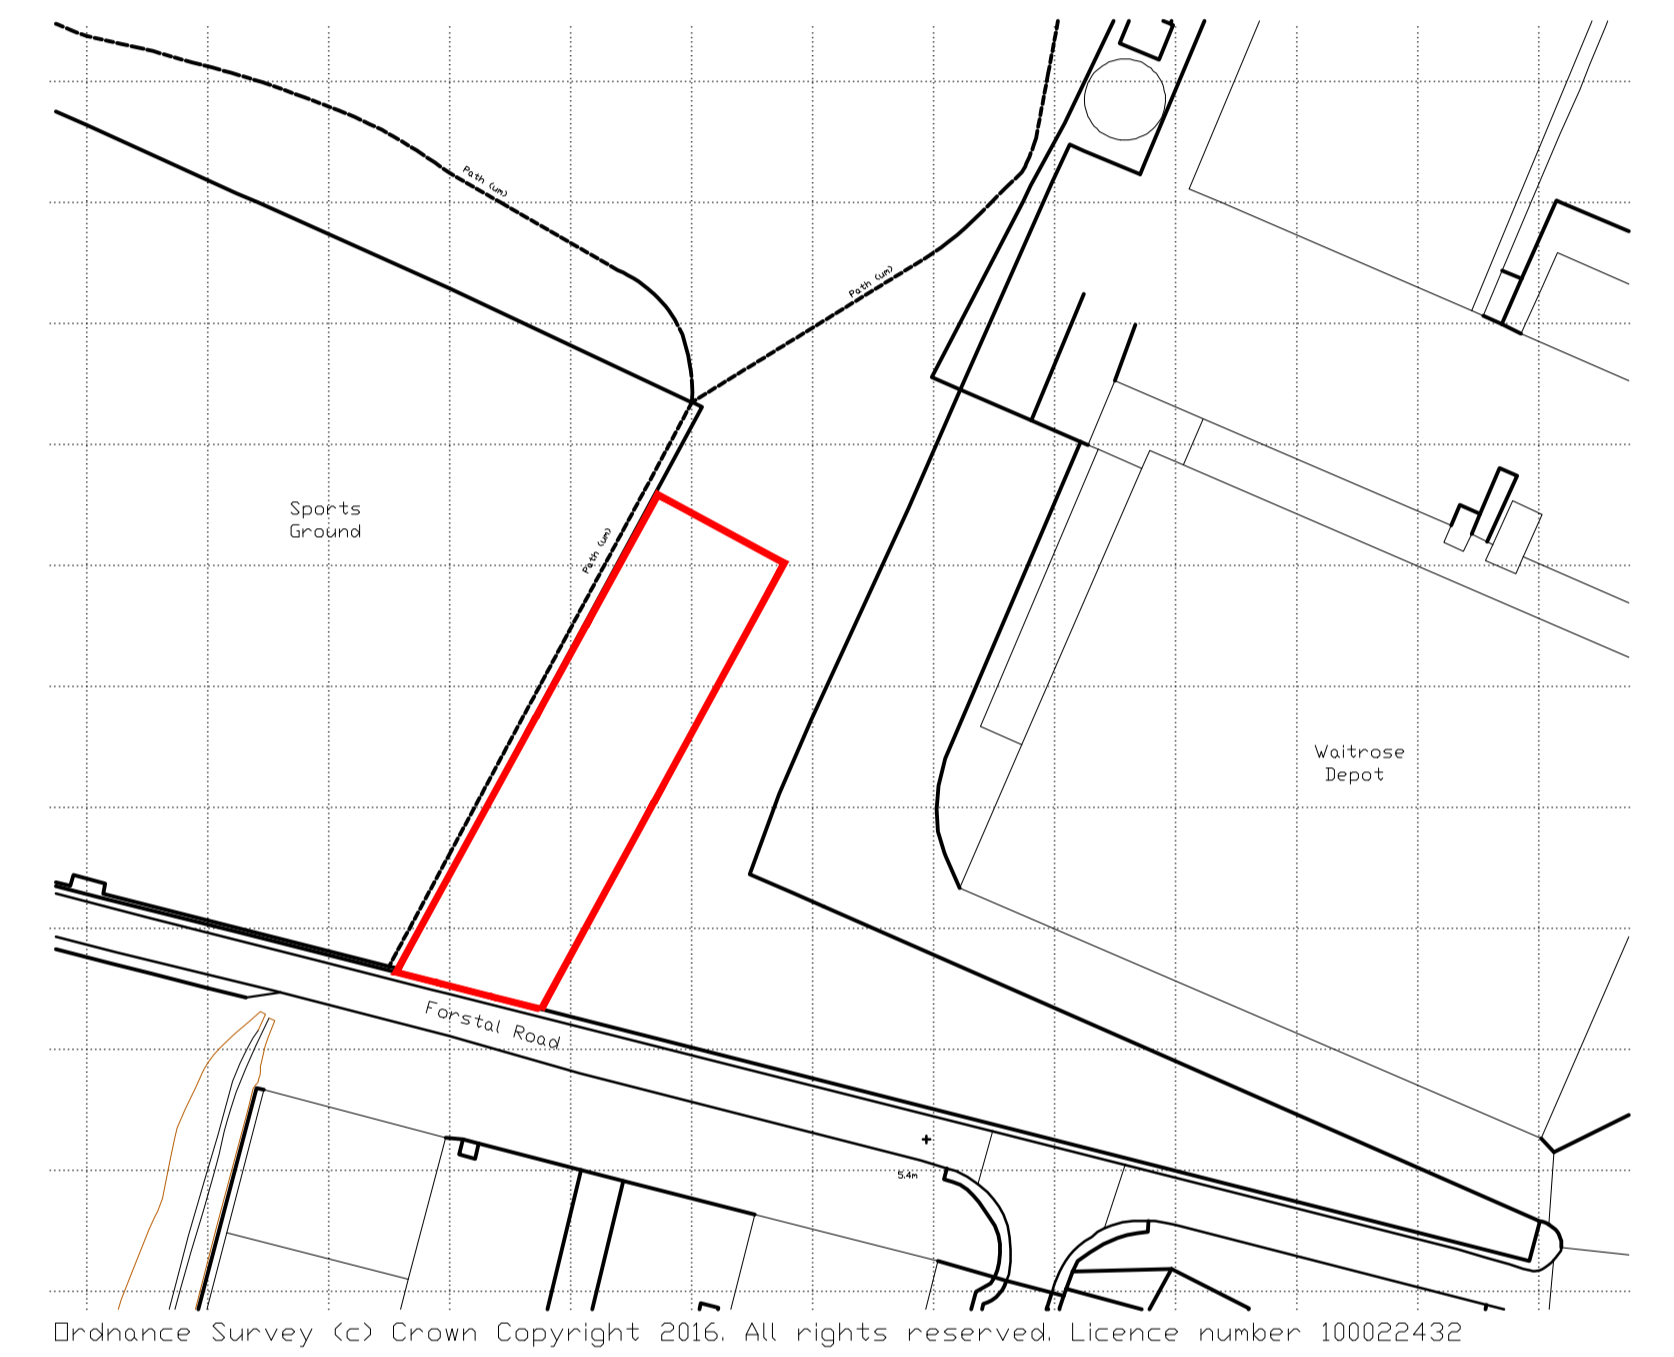

Ordnance Survey (c) Crown Copyright 2016. All rights reserved. Licence number 100022432

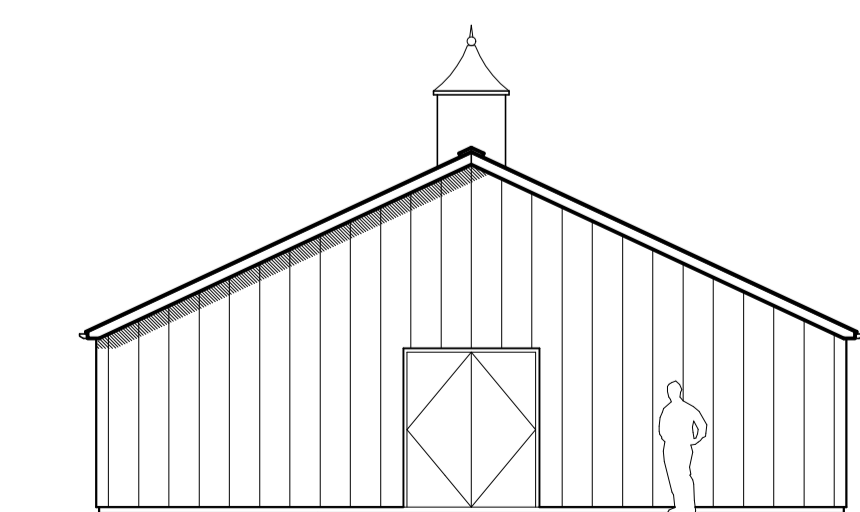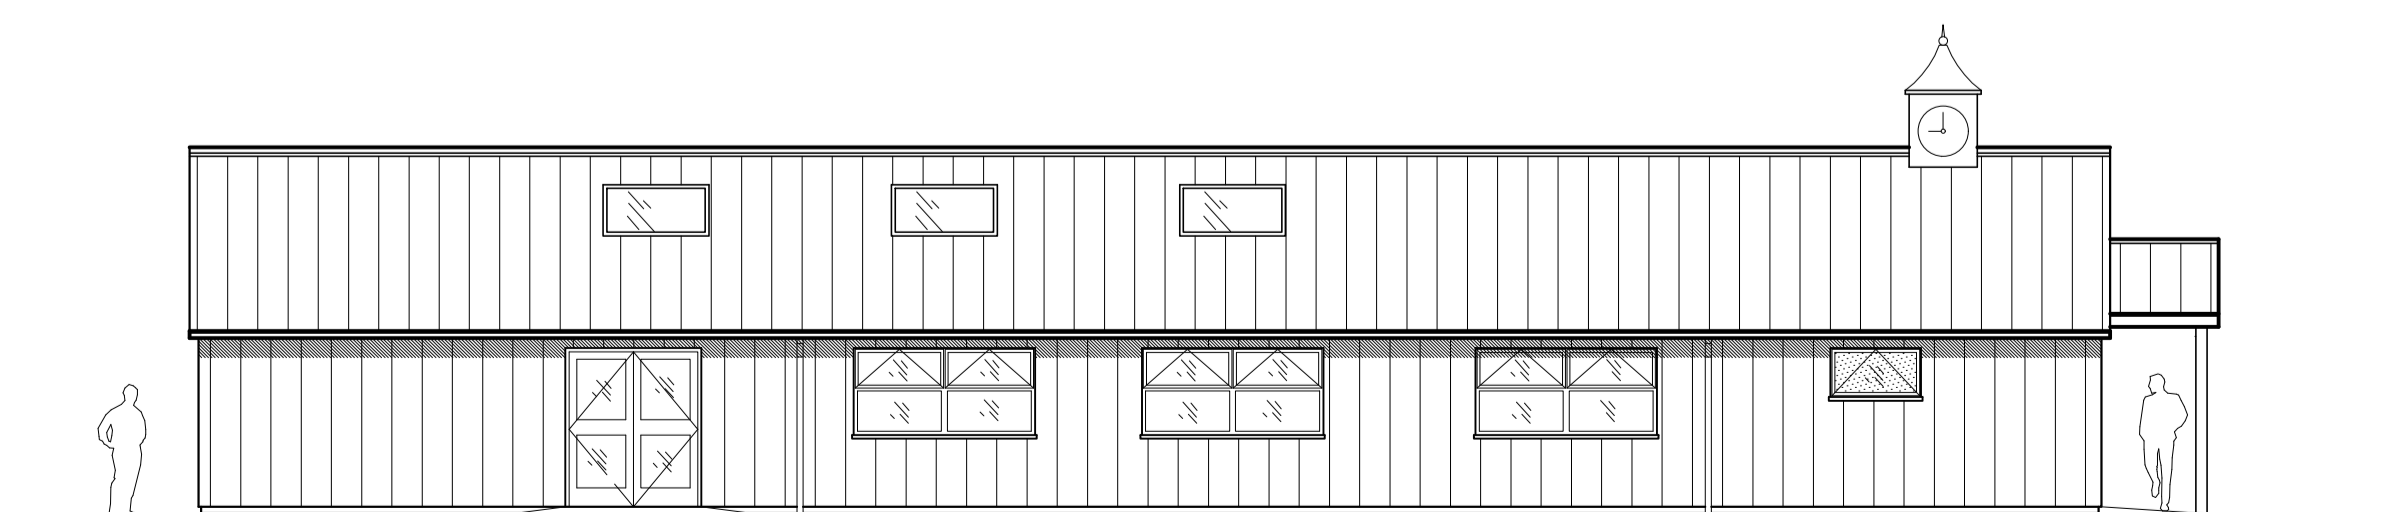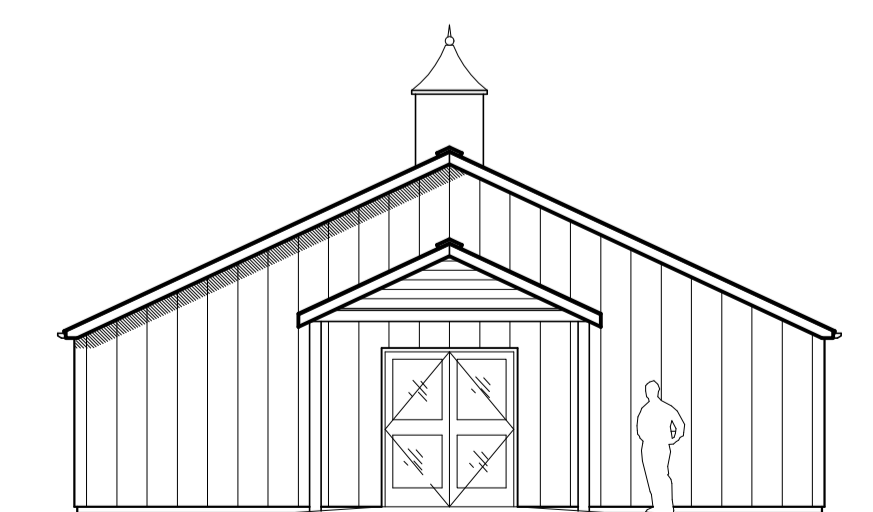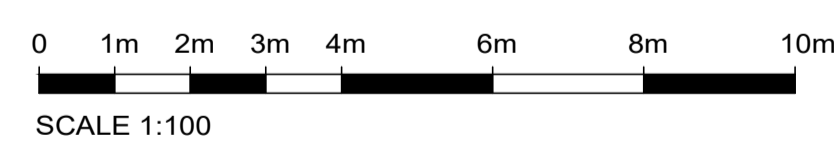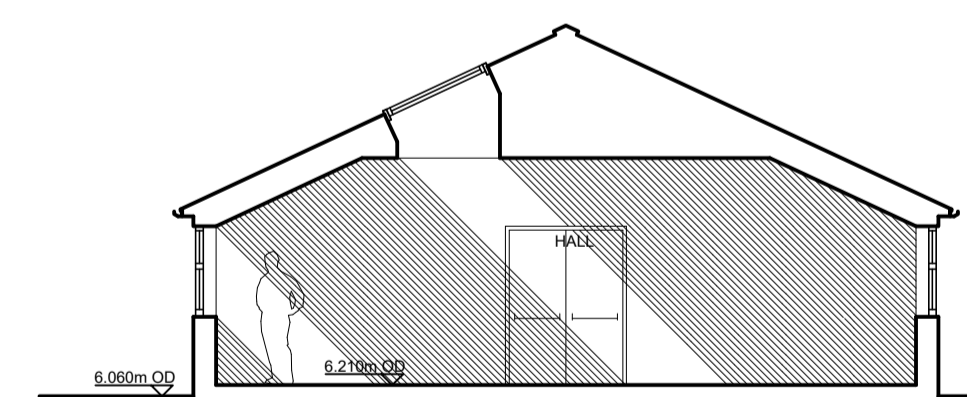


CLIENT
1st AYLESFORD SCOUTS

PROJECT TITLE
1st AYLESFORD SCOUT HUT

DRAWING TITLE
PROPOSED PLANS, ELEVATIONS & SECTION

SCALE DRAWN/CHKD DATE
AS BARS @ A1 NOV '16

MEB Design Ltd
Chartered Architects

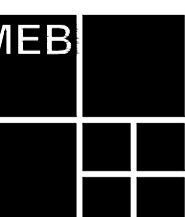

An associated practice in **Keystone Domain**

Kent Office Suite 18, 70 Churchill Square Business Centre, Kings Hill, West Malling, Kent. ME 19 4YU
T: 01732 897642
kent@mebdesign.co.uk www.mebdesign.co.uk

Also at London and Oxford

DRAWING No. **1629-P-002** Rev. **B**